


**PROJECT LOCATION MAP  
MARKLEY/MAGNOLIA  
SEWER SYSTEM IMPROVEMENTS  
PROJECT #08-2713  
KWPCRLF - PROJ. C20 2050 01**

Contractor: Smoky Hill, LLC  
 Project Cost: \$1,333,195  
 Schedule: June 2019 - Sept. 2020  
 Percentage Complete: 77%

Document Path: G:\Utilities\WWC\SS Line Replacements\08-2713 Markly-Magnolia-Valley View Sanitary Sewer Design\MXD\Proj\_08\_2713\_Blue\_Sheet\_Townships\_3.mxd

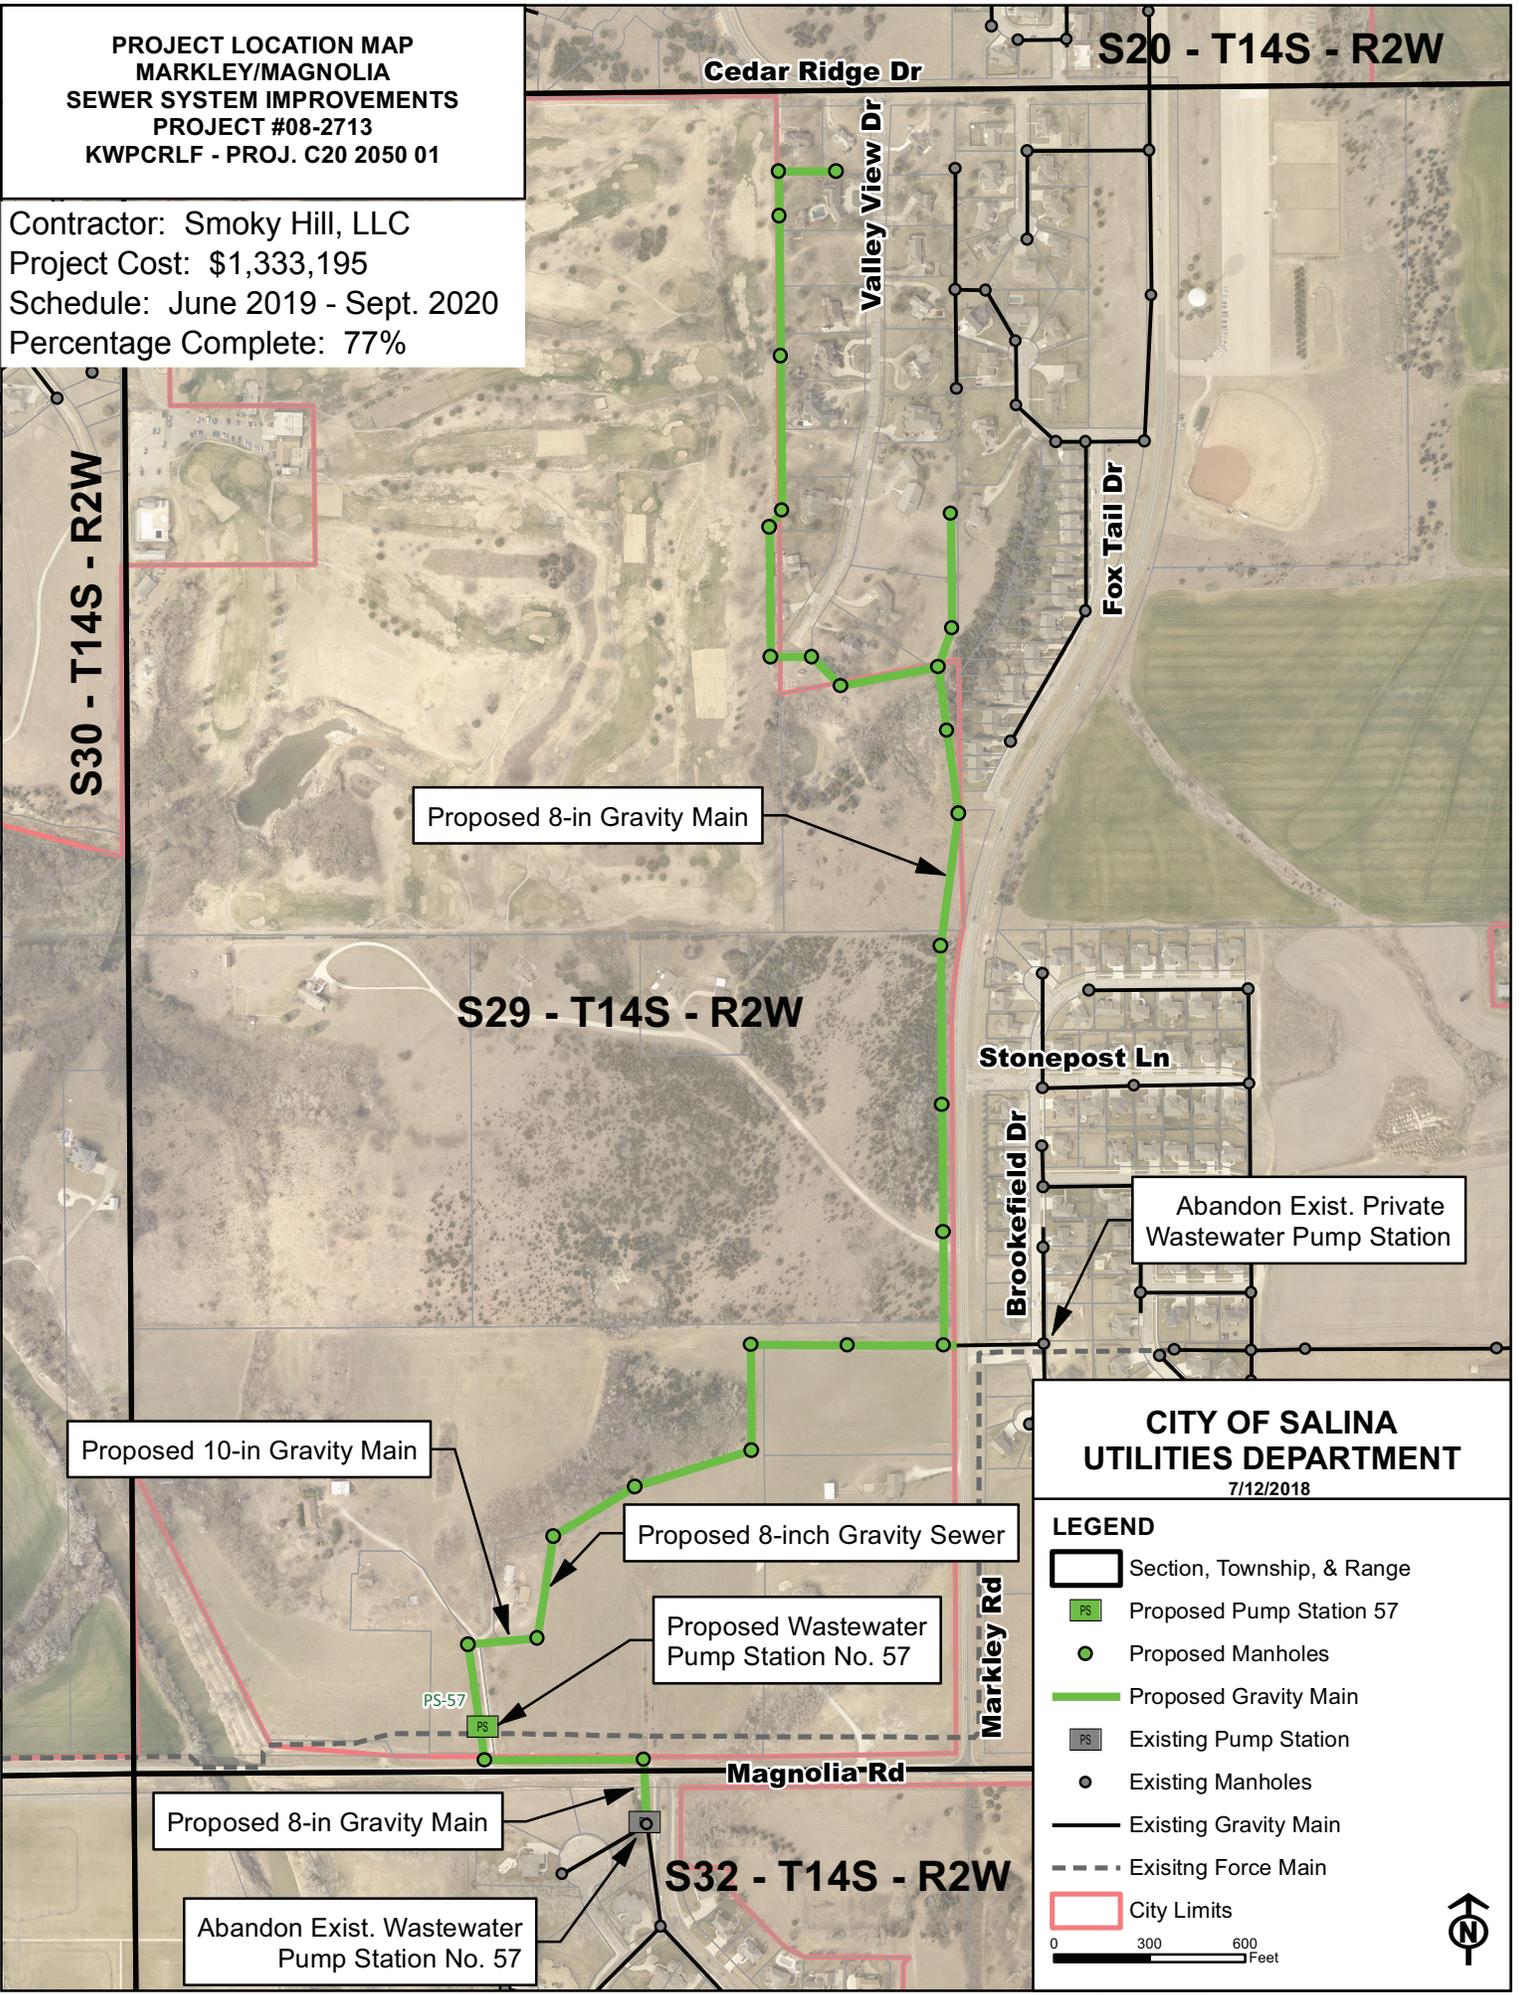

Proposed 10-in Gravity Main

Proposed 8-in Gravity Main

Proposed 8-inch Gravity Sewer

Proposed Wastewater Pump Station No. 57

Proposed 8-in Gravity Main

Abandon Exist. Wastewater Pump Station No. 57

Abandon Exist. Private Wastewater Pump Station

**CITY OF SALINA  
UTILITIES DEPARTMENT  
7/12/2018**

**LEGEND**

- Section, Township, & Range
- Proposed Pump Station 57
- Proposed Manholes
- Proposed Gravity Main
- Existing Pump Station
- Existing Manholes
- Existing Gravity Main
- Existing Force Main
- City Limits

0      300      600  
 Feet

