


SOUTH OHIO ST WATER & SANITARY SEWER EXTENSION PROJECT #63151

**Construction Schedule
December 2016 - September 2017**

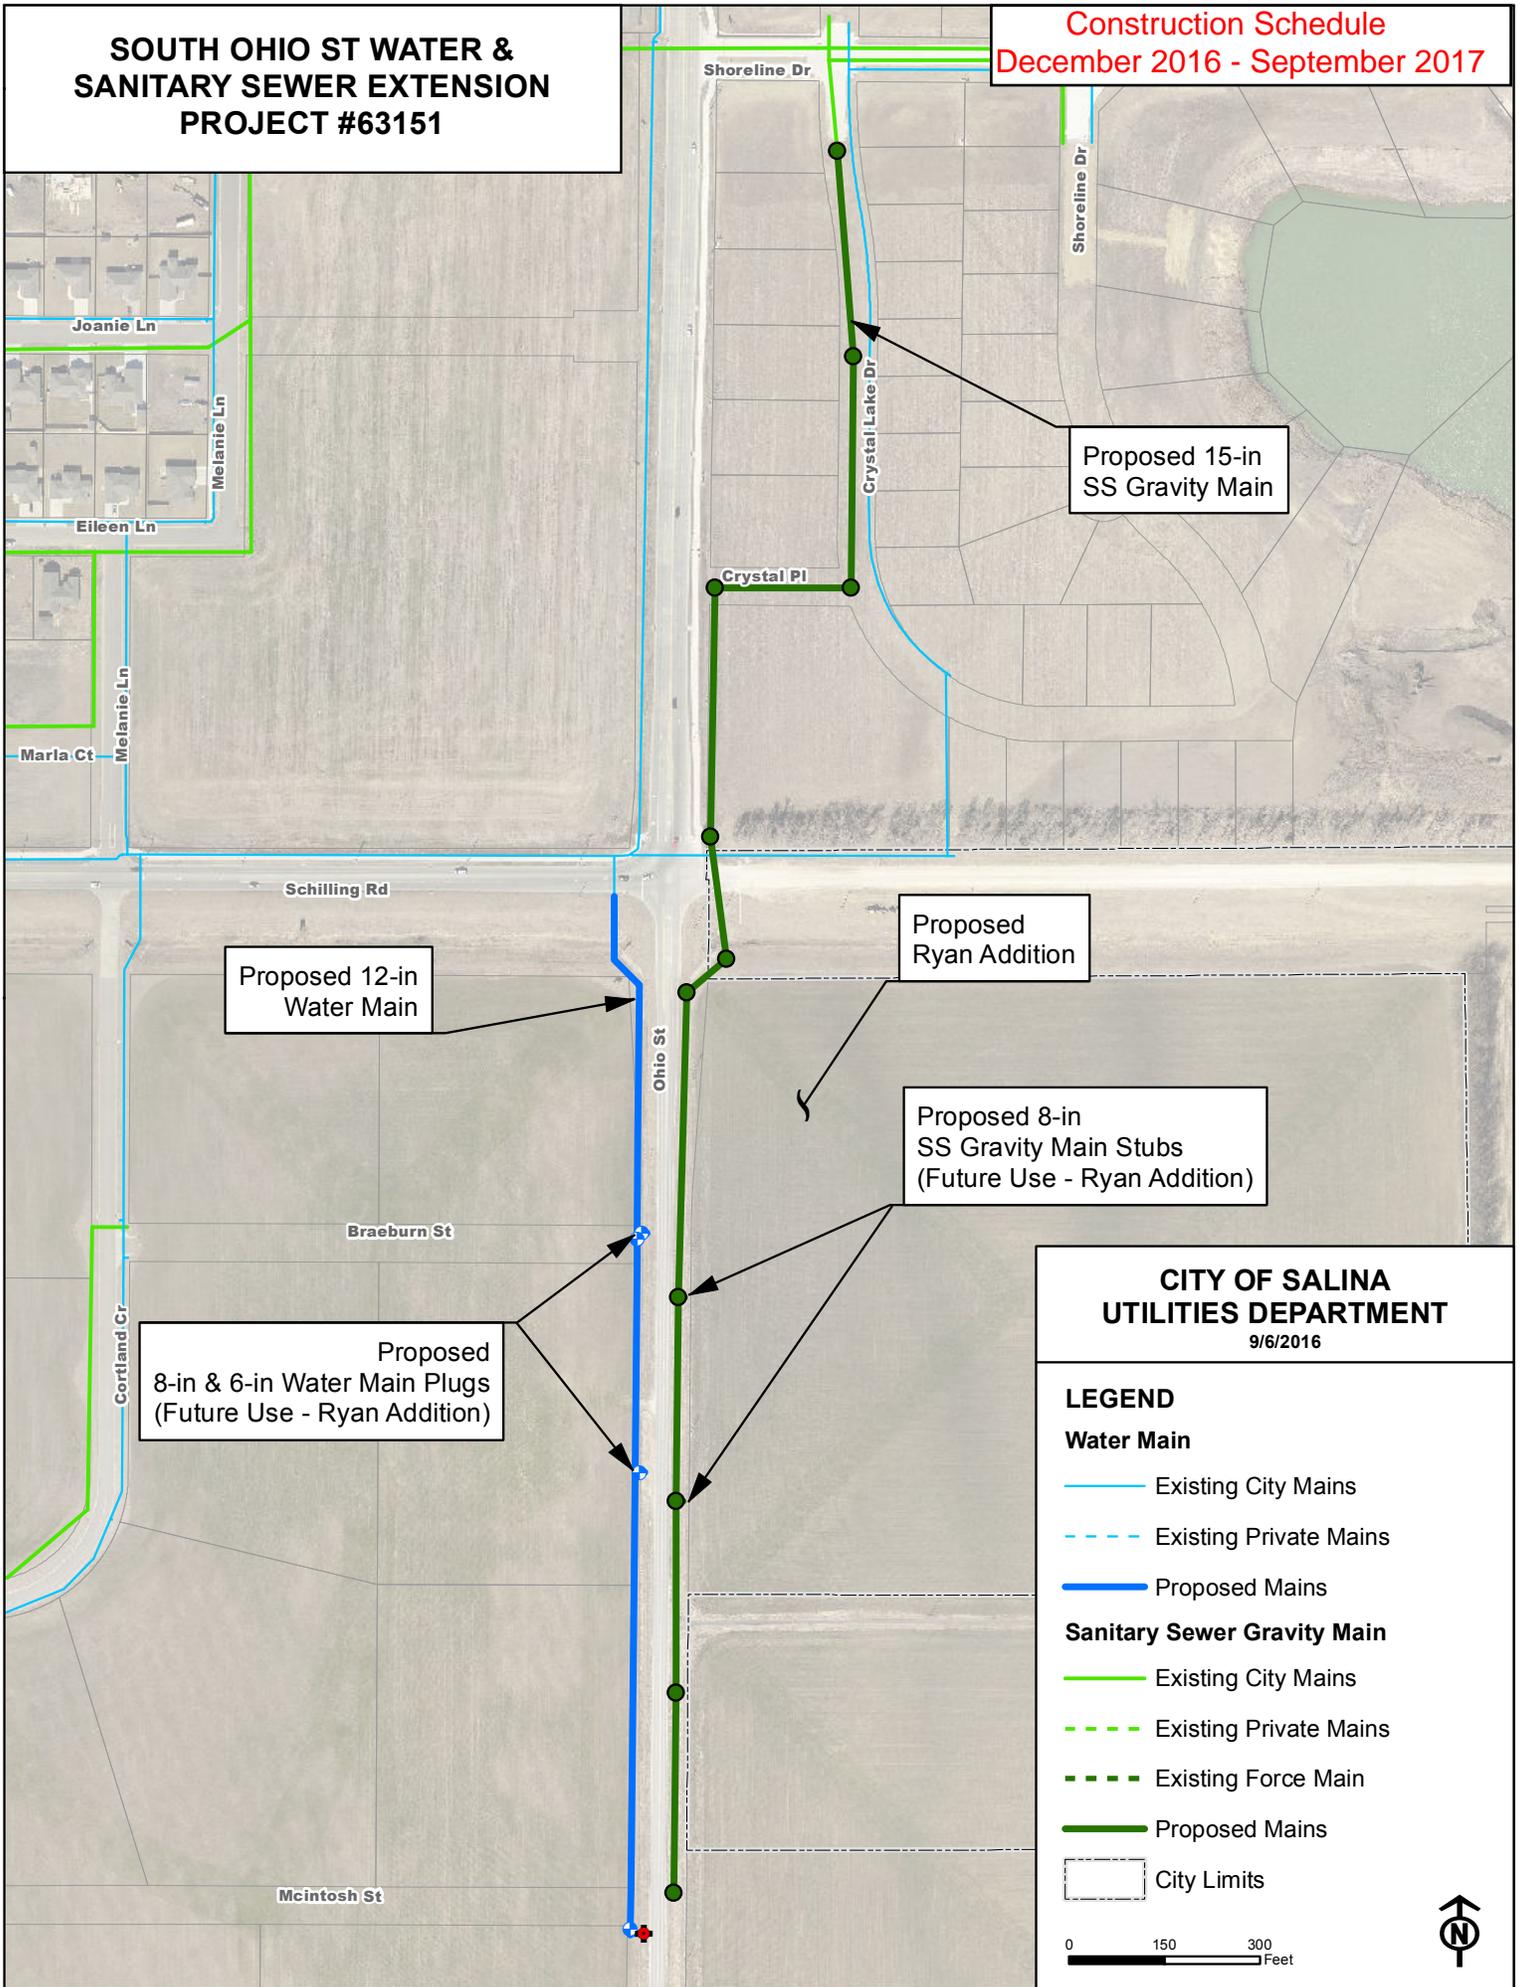

Proposed 15-in SS Gravity Main

Proposed 12-in Water Main

Proposed Ryan Addition

Proposed 8-in SS Gravity Main Stubs (Future Use - Ryan Addition)

Proposed 8-in & 6-in Water Main Plugs (Future Use - Ryan Addition)

**CITY OF SALINA
UTILITIES DEPARTMENT
9/6/2016**

LEGEND

Water Main

- Existing City Mains
- - - Existing Private Mains
- Proposed Mains

Sanitary Sewer Gravity Main

- Existing City Mains
- - - Existing Private Mains
- - - Existing Force Main
- Proposed Mains

City Limits

