

BEL AIR ADDITION

TO THE CITY OF
SALINA, SALINE COUNTY, KANSAS




DESCRIPTION:

A TRACT OF LAND IN SECTION 23, TOWNSHIP 14 SOUTH, RANGE 3 WEST OF THE SIXTH PRINCIPAL MERIDIAN, SALINA, SALINE COUNTY, KANSAS MORE PARTICULARLY DESCRIBED AS FOLLOWS:
4 FEET TO A POINT ON THE NORTH LINE OF CLOUD STREET, THE SAME BEING THE SOUTHWEST CORNER OF SAID GROUNDS AND THE SOUTHEAST CORNER OF SAID TRACT; THENCE S 89° 44' 30" W ALONG THE NORTH LINE OF CLOUD STREET A DISTANCE OF 750.5 FEET TO THE POINT OF BEGINNING.

CERTIFICATION:

I HEREBY CERTIFY THAT I HAVE SURVEYED THE BOUNDARY OF THE ABOVE DESCRIBED TRACT AND THAT THE COURSES AND DISTANCES SHOWN ARE TRUE AND CORRECT TO THE BEST OF MY KNOWLEDGE AND BELIEF.

L. J. ...
SURVEYOR
4 APRIL 1959

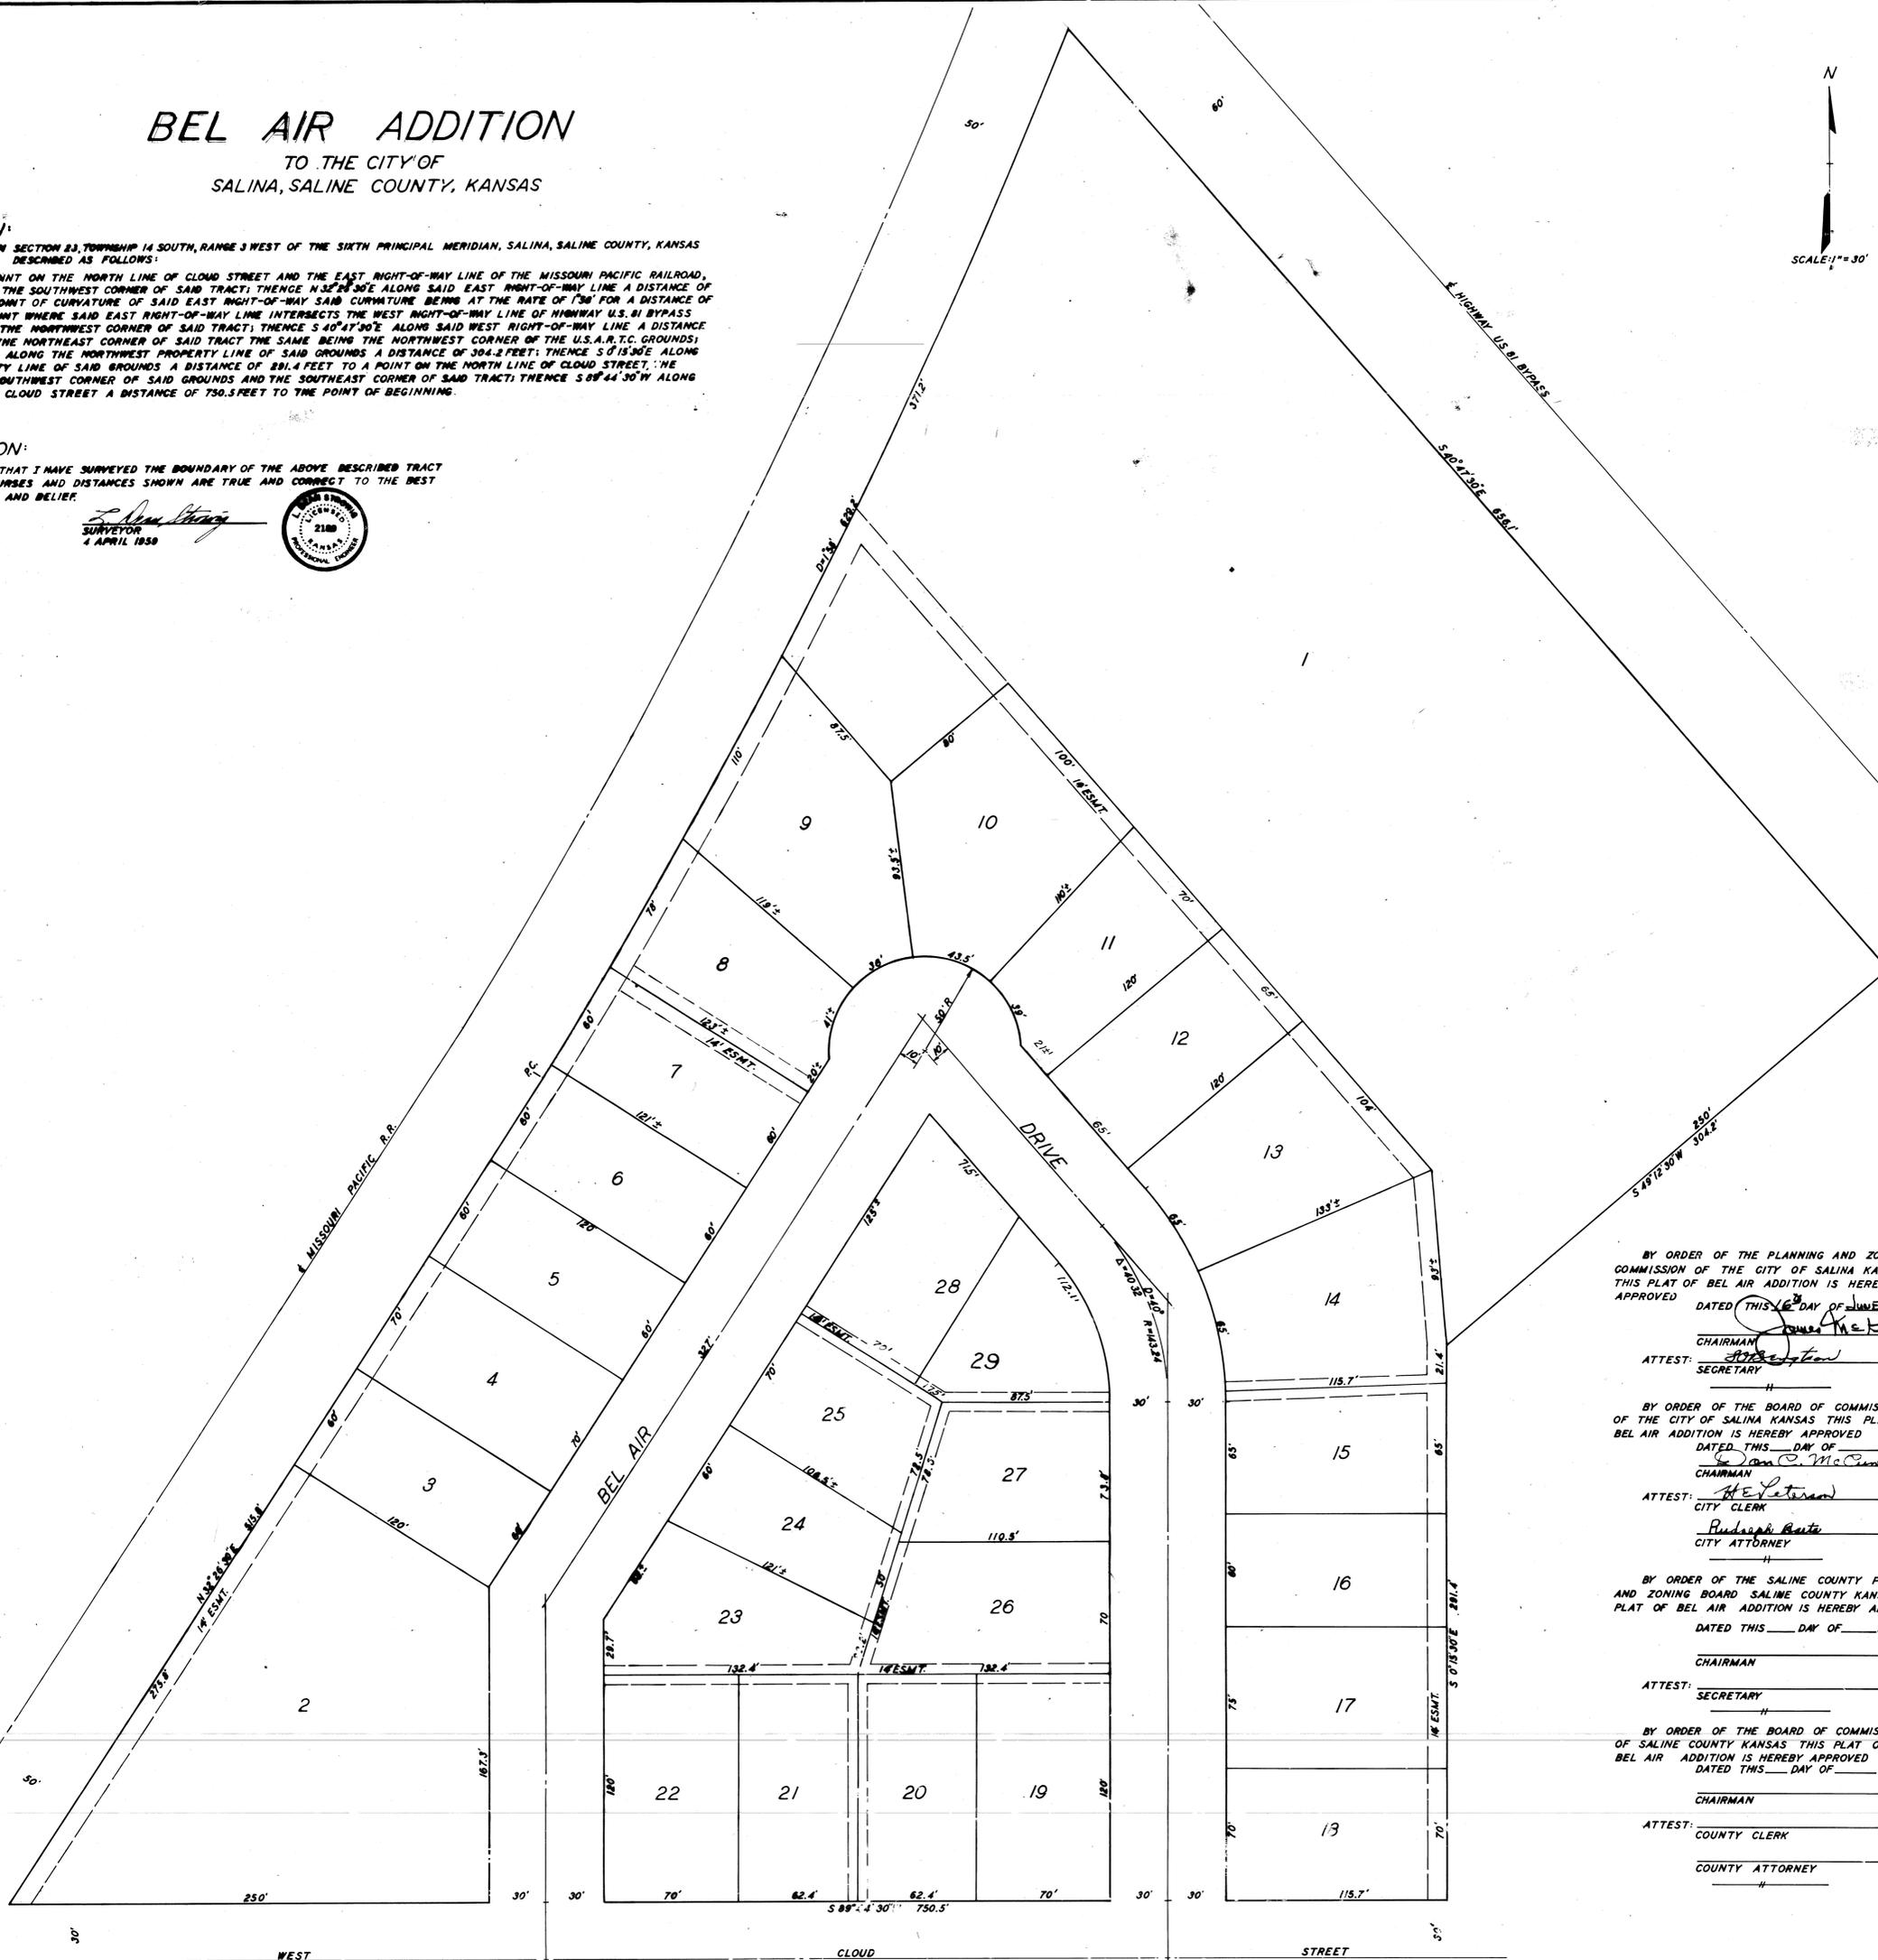

BY ORDER OF THE PLANNING AND ZONING COMMISSION OF THE CITY OF SALINA KANSAS THIS PLAT OF BEL AIR ADDITION IS HEREBY APPROVED
 DATED THIS 16th DAY OF JUNE 1959
 CHAIRMAN: *...*
 ATTEST: SECRETARY: *...*

BY ORDER OF THE BOARD OF COMMISSIONERS OF THE CITY OF SALINA KANSAS THIS PLAT OF BEL AIR ADDITION IS HEREBY APPROVED
 CHAIRMAN: *...*
 ATTEST: CITY CLERK: *...*
 CITY ATTORNEY: *...*

BY ORDER OF THE SALINE COUNTY PLANNING AND ZONING BOARD SALINE COUNTY KANSAS THIS PLAT OF BEL AIR ADDITION IS HEREBY APPROVED
 CHAIRMAN: _____
 ATTEST: SECRETARY: _____

BY ORDER OF THE BOARD OF COMMISSIONERS OF SALINE COUNTY KANSAS THIS PLAT OF BEL AIR ADDITION IS HEREBY APPROVED
 CHAIRMAN: _____
 ATTEST: COUNTY CLERK: _____
 COUNTY ATTORNEY: _____

