
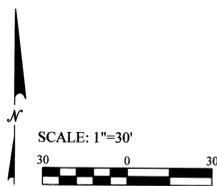


The Final Plat of Grain Belt Subdivision No. 2

to the City of Salina, Saline County, Kansas
A parcel of land located in the Northwest Quarter of Section 36, Township
13 South, Range 3 West of the 6th Principal Meridian

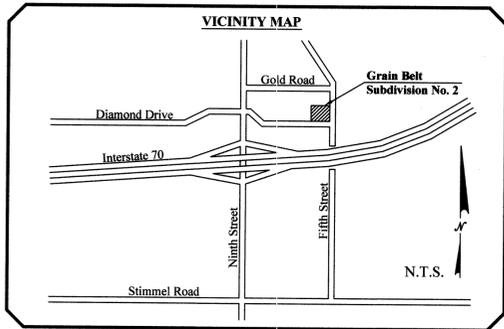

LEGEND

- Monuments Found
- ⊙ Set 1/2" Rebar w/ "Landmark CLS-116" cap
- △ Section Corner
- CM Calculated from Measurement
- D Described Distance
- M Measured Distance
- P Platted Distance

LEGAL DESCRIPTION

A parcel of land located in the Northwest Quarter of Section 36, Township 13 South, Range 3 West of the 6th Principal Meridian in the City of Salina, Saline County, Kansas, more particularly described as follows:

Commencing at the Southwest corner of said Northwest Quarter; thence on an assumed bearing of N 89°58'51" E along the South line of said Northwest Quarter a distance of 850.85 feet to the POINT OF BEGINNING of the parcel to be described;

- thence N 00°01'59" E along the Eastern line of Grain Belt Subdivision a distance of 314.96 feet;
- thence S 89°50'48" E along said Eastern line, and extensions thereof, a distance of 470.01 feet to a point on the East line of the West Half of said Northwest Quarter;
- thence S 00°00'27" E along said East line a distance of 313.56 feet to the Southeast corner of said West Half of the Northwest Quarter;
- thence S 89°58'51" W along said South line a distance of 470.23 feet to the POINT OF BEGINNING;

Said parcel contains 3.39 acres (147,740 square feet), more or less, and is subject to easements, reservations, and restrictions of record.

SURVEYOR'S CERTIFICATE

State of Kansas)
County of Dickinson) SS

I, the undersigned, do hereby certify that I am a registered land surveyor in the State of Kansas, with experience and proficiency in land surveying; that the heretofore described property was surveyed and subdivided by me, or under my supervision; that all Subdivision Regulations of the City of Salina, Kansas have been complied within the preparation of this plat; and that all of the monuments shown herein actually exist and their positions are correctly shown to the best of my knowledge and belief.

Date of Fieldwork: January 4, 2008

Given under my hand and seal at Abilene, Kansas, this 4th day of April, A.D., 2008.



CORPORATE OWNER'S CERTIFICATE

State of Kansas)
County of Saline) SS

This is to certify that the undersigned Proprietor, Grain Belt Supply Company, Inc., owns the land described in the plat and has caused the same to be surveyed and subdivided as indicated thereon, for the uses and purposes therein set forth and does hereby acknowledge and adopt the same under the style and title thereon indicated.

All streets shown on this plat are hereby dedicated to the public. An easement or license to the public to locate, construct, and maintain or authorize the location, construction, and maintenance of poles, wires, conduits, water, gas and sewer pipes or required drainage channels or structures under or upon the areas marked for easements on this plat is hereby granted.

Given under my hand at Salina, Kansas, this 4th day of April, A.D., 2008.

Marc Wingo
Grain Belt Supply Company, Inc.
Marc Wingo, President

NOTARY CERTIFICATE

State of Kansas)
County of Saline) SS

I, *Elizabeth A. McMahon*, a Notary Public in and for said county, in the state aforesaid, do hereby certify that Marc Wingo, President of Grain Belt Supply Company, Inc., is personally known to me to be the same person whose name is subscribed to the foregoing instrument as such owner, appeared before me this day in person and acknowledged that he signed and delivered the plat as the free and voluntary act of said corporation for the purposes therein set forth.

Given under my hand and Notarial Seal this 4th day of April, A.D., 2008.



ABSTRACTOR'S CERTIFICATE

State of Kansas)
County of Saline) SS

The undersigned, being duly licensed and bonded abstractor or an authorized representative thereof, hereby certifies that the above is the legal owner of the property shown on this plat.

Dated this 4th day of April, A.D., 2008.

John E. McHenry
Licensed Abstractor

COUNTY SURVEYOR CERTIFICATE

State of Kansas)
County of Saline) SS

Reviewed in accordance with K.S.A. 58-2005 on this 18th day of April, A.D., 2008.

David L. ...
County Surveyor

COUNTY CLERK AND CITY CLERK CERTIFICATE

State of Kansas)
County of Saline) SS

I do, hereby certify that there are no delinquent general taxes, no unpaid current general taxes, no unpaid forfeited taxes, and no redeemable tax sales against any of the land included in the plat.

I further certify that I have received all statutory fees in connection with the plat.

Given under my hand and seal at Salina, Kansas, this 14th day of April, A.D., 2008.

Ronald R. Merriman
County Clerk
Kristina Alley
City Clerk



CERTIFICATE OF SPECIAL ASSESSMENTS

State of Kansas)
County of Saline) SS

I do hereby certify that there are no delinquent or unpaid current or forfeited special assessments or any deferred installments thereof that have not been apportioned against the tract of land included in the plat.

Given under my hand and seal at Salina, Kansas, this 14th day of April, A.D., 2008.

Ronald R. Merriman
County Clerk
Kristina Alley
City Clerk



SALINA CITY PLANNING COMMISSION CERTIFICATE

State of Kansas)
County of Saline) SS

Approved this 12th day of March, A.D., 2008.

SALINA CITY PLANNING COMMISSION SALINA, KANSAS.

Margaret Jamieson
Chairman

Attest: *Dean Andrew*
Secretary

CERTIFICATE OF THE CITY COMMISSION

State of Kansas)
County of Saline) SS

Approved this 7th day of April, A.D., 2008.

BOARD OF CITY COMMISSIONERS OF CITY OF SALINA, KANSAS.

Alan E. Gilks
Mayor

Attest: *Kristina Alley*
City Clerk

REGISTER OF DEEDS CERTIFICATE

State of Kansas)
County of Saline) SS

Final Plat of Grain Belt Subdivision No. 2 to the City of Salina, Saline County, Kansas, was filed in my office on this 4th day of April, 2008, at _____ o'clock _____ M. and duly recorded in volume _____ of plats, at page _____.


Register of Deeds

Filing fee of _____ paid.

187

Landmark SURVEYING & MAPPING INC.
Member Kansas Society of Land Surveyors
Office: (785) 263-2625 Fax: (785) 263-1580
301 North Broadway, P.O. Box 97
Abilene, Kansas 67410

Date of Plot:	4/4/08	Project #:	07-5320
Drawn By:	JPJ	Client:	Grain Belt Supply
Checked By:	BD	Date of Fieldwork:	01/24/2008

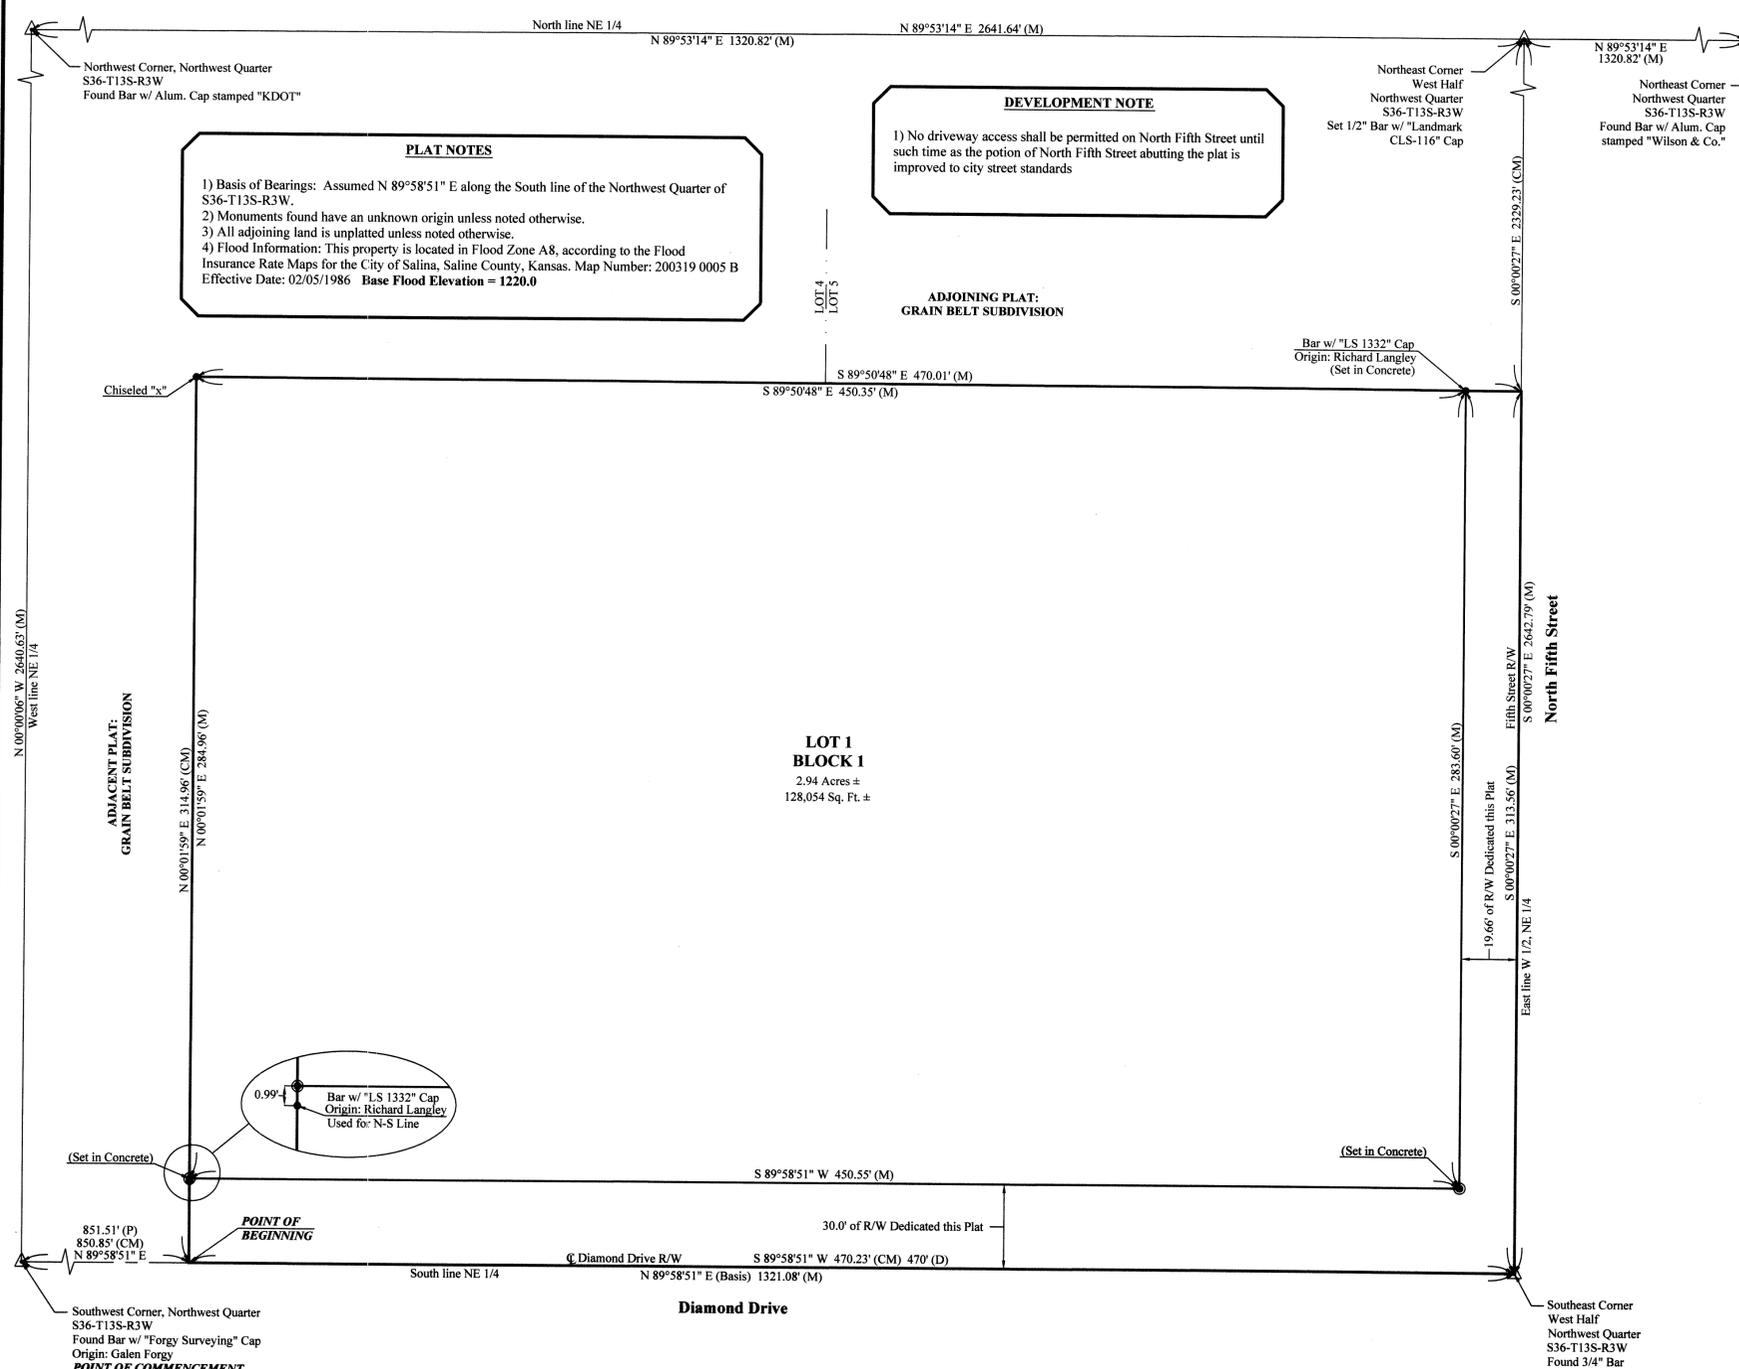

N 00°00'00" W, 2640.63' (M)
West line NE 1/4

Southwest Corner, Northwest Quarter
S36-T13S-R3W
Found Bar w/ "Forgy Surveying" Cap
Origin: Galen Forgy
POINT OF COMMENCEMENT

Southeast Corner
West Half
Northwest Quarter
S36-T13S-R3W
Found 3/4" Bar