

DESCRIPTION:

Part of the northwest 1/4 Section 26 - Township 14 South - Range 3 West of the 6th Principal Meridian, more particularly described as follows:
 Beginning at the northeast corner of said northwest 1/4 Section 26; thence south along the north-south 1/4 section line in said Section 26, one thousand three hundred eighty and six hundredths (1380.61) feet; thence west parallel with the east-west 1/4 section line in said Section 26, one thousand five hundred nine and two tenths (1509.20) feet to the east line of the right-of-way of the Missouri Pacific Railroad Company; thence northerly along said right-of-way line to its intersection with the north line of said Section 26; thence east along said north line six hundred thirty-one and ninety-one hundredths (631.91) feet more or less to the point of beginning.

We hereby certify that we surveyed the boundary of above described property in _____ 1953, and that the above description and this plat are true and correct.

WILSON & COMPANY, ENGINEERS

D. W. Sipple

We hereby certify that this plat was submitted to and approved by the Board of County Commissioners of Saline County, Kansas this _____ day of _____, 1953.

Chairman _____

Member _____

Member _____

Attest: _____

County Clerk _____

We hereby certify that this plat was submitted to and approved by the County Planning Commission of Saline County, Kansas this _____ day of _____, 1953.

Chairman _____

Attest: _____

Secretary _____

Approved: _____

County Attorney _____

Filed by
 C. C. INGERMANSON

We hereby certify that this plat was submitted to and approved by the Board of Commissioners of the City of Saline, Kansas this _____ day of _____, 1953.

Mayor _____

Attest: _____

City Clerk _____

We hereby certify that this plat was submitted to and approved by the City Planning Commission of the City of Saline, Kansas this _____ day of _____, 1953.


Chairman _____

Attest: _____


Secretary _____

Approved: _____

City Attorney _____

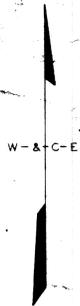

SCALE 1" = 50'

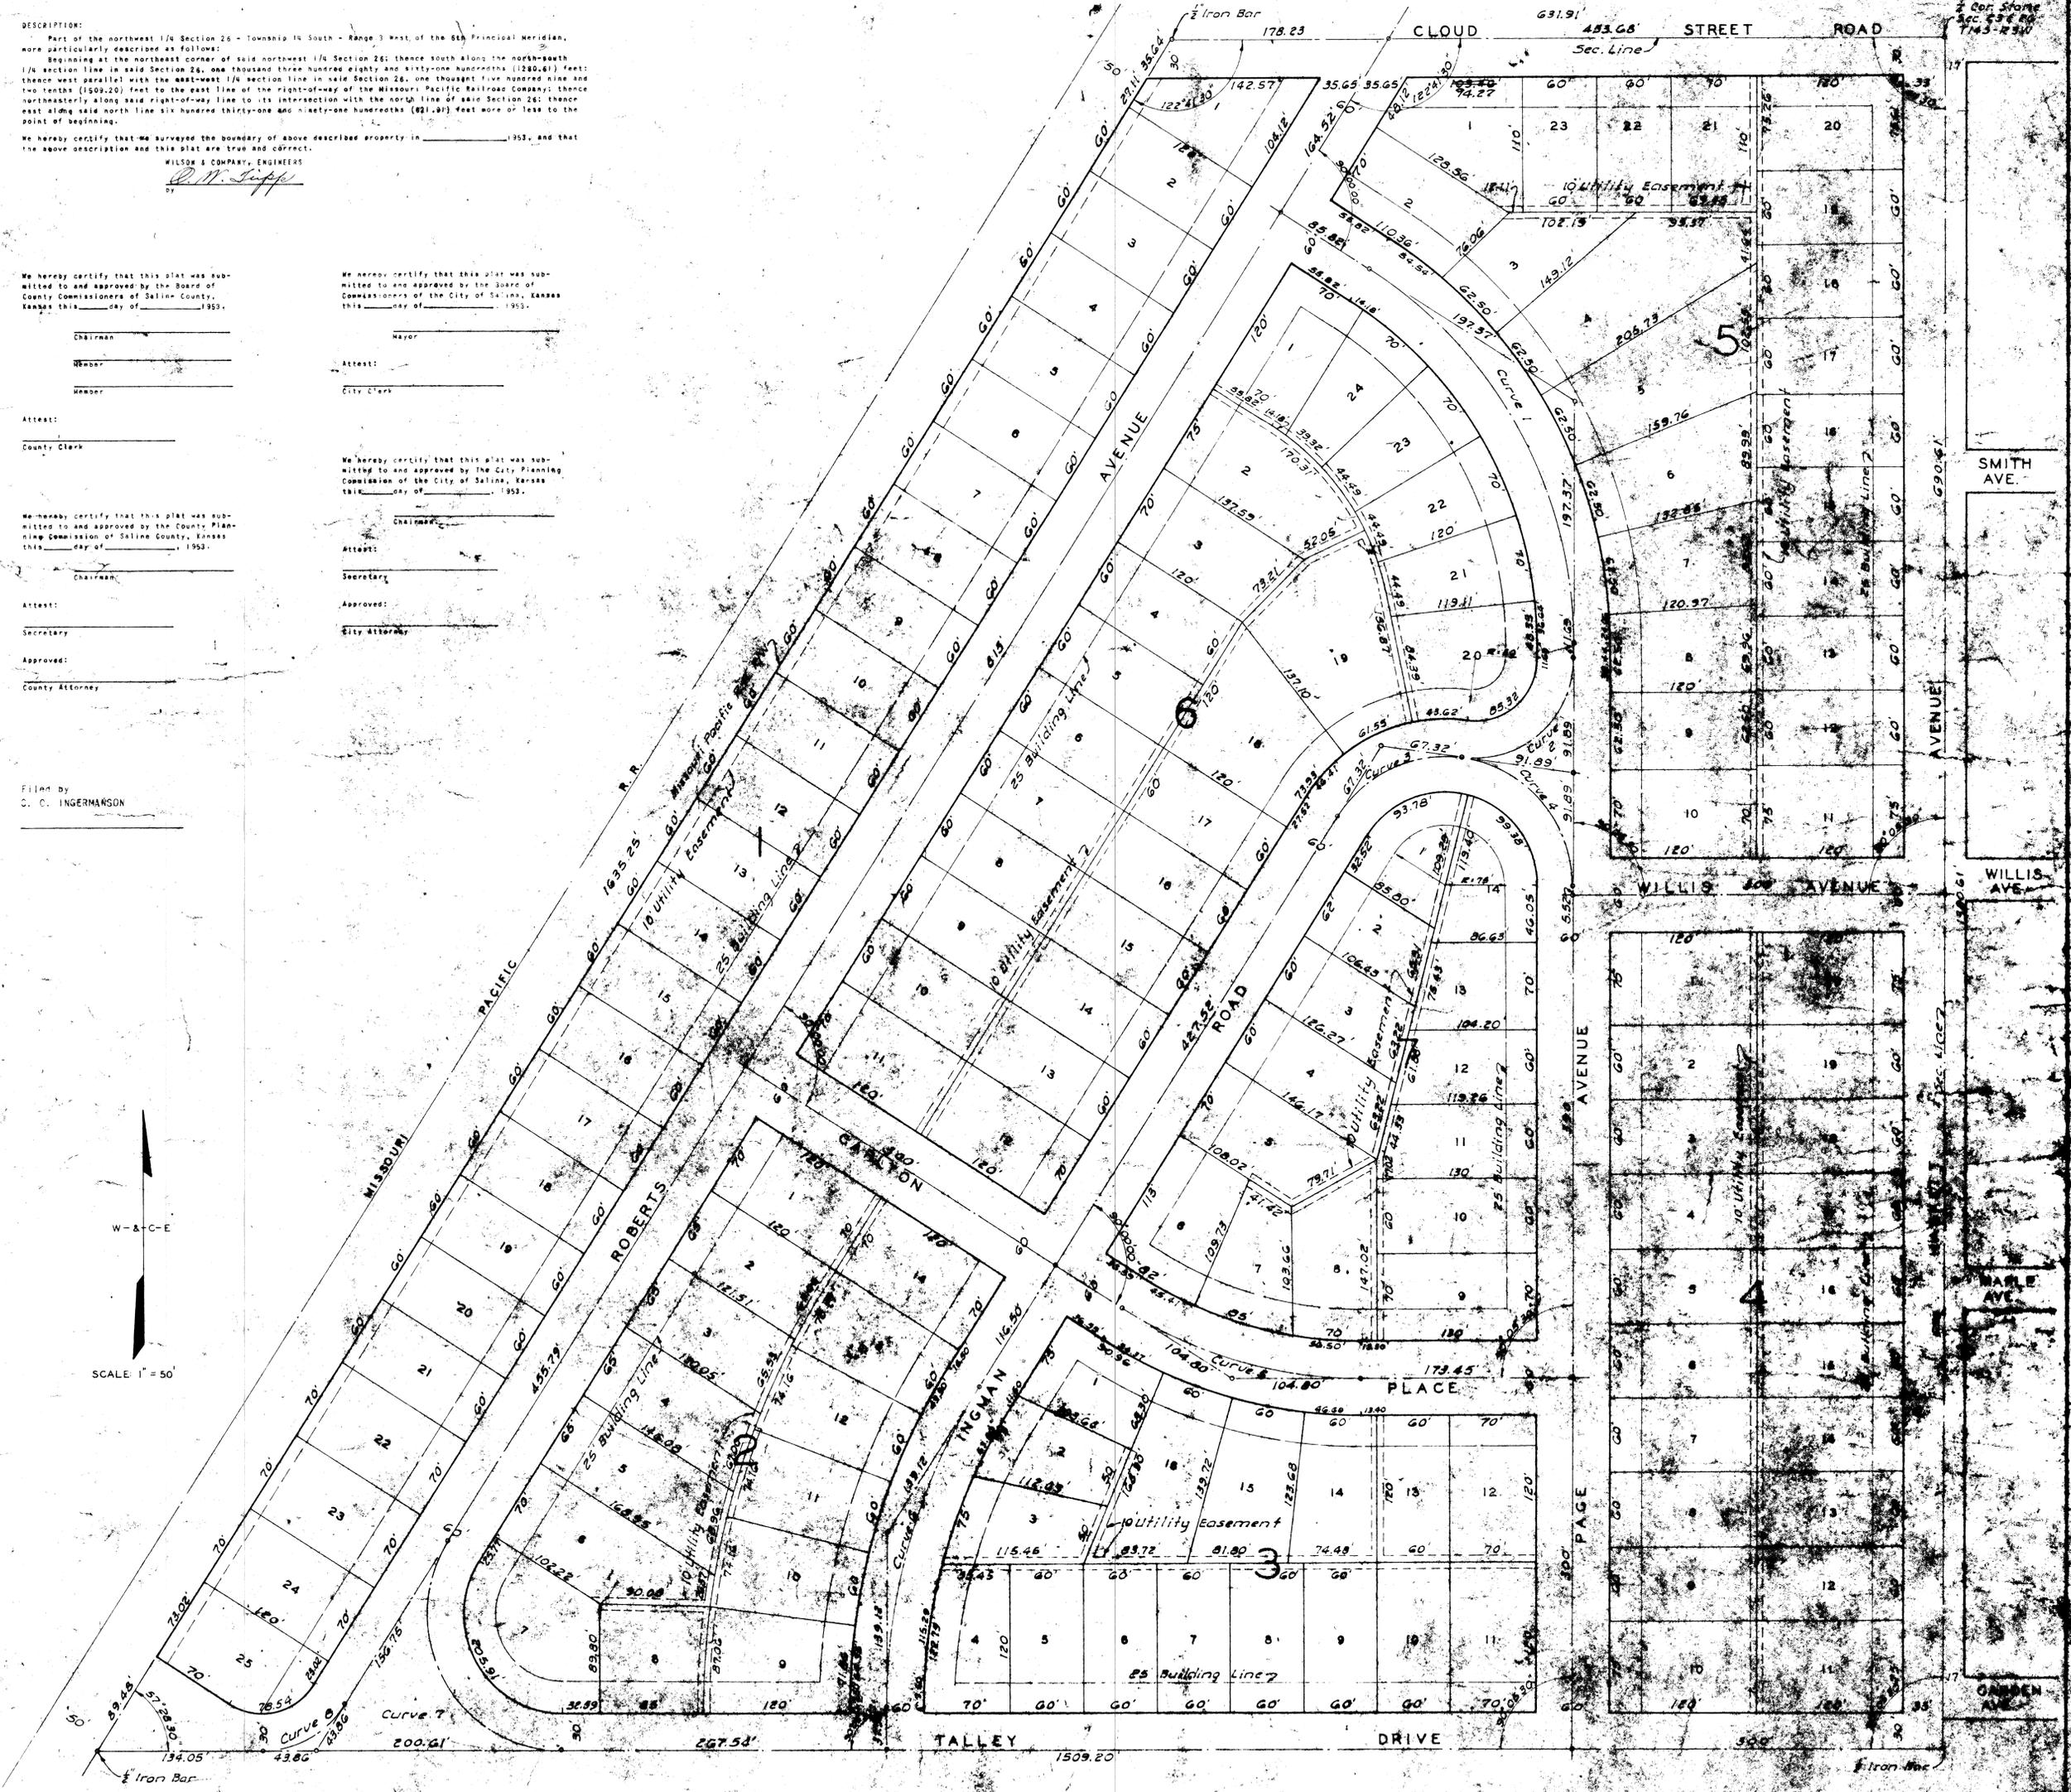

Curve 1	Curve 2	Curve 3	Curve 4	Curve 5	Curve 6	Curve 7	Curve 8
Δ 57°34'00"	57°45'36"	65°19'46"	57°45'56"	32°31'50"	52°26'00"	141°28'20"	57°28'30"
D 16°00'				16°00'	12°00'		
T 197.37'	91.89'	67.33'	91.89'	104.80'	139.12'	200.61'	43.86'
L 359.79'	136.51'	119.72'	179.17'	203.28'	270.28'	283.13'	80.25'
R 359.26'	80.00'	105.00'	105.00'	359.26'	478.34'	110.00'	80.00'

PLAT OF
 INGERMANSON HEIGHTS SALINE COUNTY KANSAS
 This Drawing Superseded By Plat
 Filed with County Register of Deeds.