
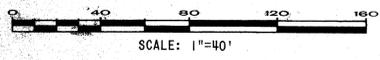
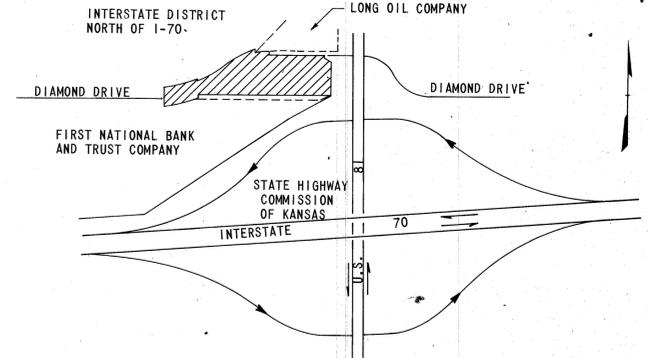


INTERSTATE DISTRICT NORTH OF I-70 ADDITION

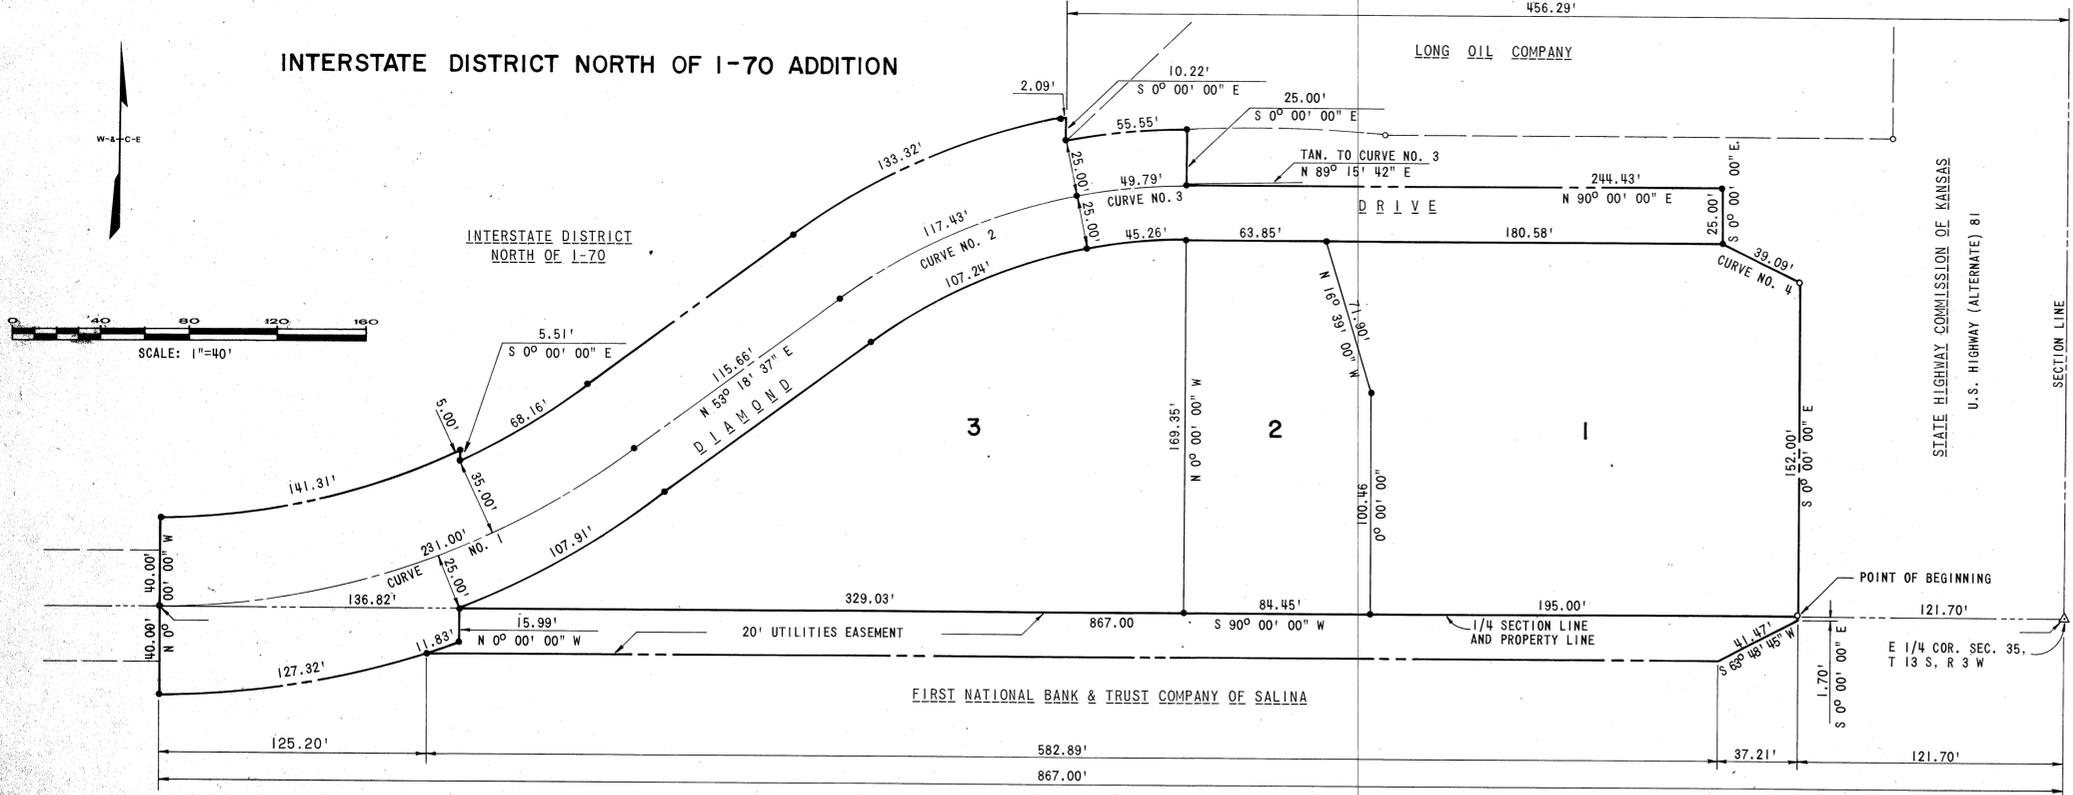

COUNTY CLERK AND CITY CLERK CERTIFICATE
STATE OF KANSAS }
COUNTY OF SALINE } SS
I do hereby certify that there are no delinquent general taxes, no unpaid current general taxes, no unpaid forfeited taxes, and no redeemable tax sales against any of the land included in the plat.

CERTIFICATE AS TO SPECIAL ASSESSMENTS
STATE OF KANSAS }
COUNTY OF SALINE } SS
I do hereby certify that there are no delinquent or unpaid current or forfeited special assessments or any deferred installments thereof that have not been apportioned against the tract of land included in the plat.

CERTIFICATE OF THE CITY COMMISSION
STATE OF KANSAS }
COUNTY OF SALINE } SS
Approved this 10th day of July A.D., 1972.

SALINA CITY PLANNING COMMISSION CERTIFICATE
STATE OF KANSAS }
CITY OF SALINA } SS
Approved this 7 day of July A.D., 1972.

DESCRIPTION OF TRACT
A tract of land lying in the East Half of Section Thirty-five (35), Township Thirteen (13) South, Range Three (3) West of the Sixth Principal Meridian, Saline County, Kansas, being more particularly described as follows:

OWNER'S CERTIFICATE
STATE OF KANSAS }
COUNTY OF SALINE } SS
This is to certify that the undersigned are the owners of that part of the Northeast Quarter (NE 1/4) of Section Thirty-five (35), Township Thirteen (13) South, Range Three (3) West of the Sixth Principal Meridian, Saline County, Kansas, described in the plat, and that they have caused the same to be surveyed and subdivided as indicated thereon, for the uses and purposes therein set forth, and do hereby acknowledge and adopt the same under the style and title thereon indicated.

OWNER'S CERTIFICATE
STATE OF KANSAS }
COUNTY OF SALINE } SS
This is to certify that the undersigned are the owners of that part of the Southeast Quarter (SE 1/4) of Section Thirty-five (35), Township Thirteen (13) South, Range Three (3) West of the Sixth Principal Meridian, Saline County, Kansas, described in the plat, and that they have caused the same to be surveyed and subdivided as indicated thereon, for the uses and purposes therein set forth, and do hereby acknowledge and adopt the same under the style and title thereon indicated.

SURVEYOR'S CERTIFICATE
STATE OF KANSAS }
COUNTY OF SALINE } SS
I, the undersigned, do hereby certify that I am a registered land surveyor in the State of Kansas, with experience and proficiency in land surveying; that the heretofore described property was surveyed and subdivided by me; that all Subdivision Regulations of the City of Salina, Kansas, have been complied with in the preparation of this plat; and that all of the monuments shown herein actually exist and their positions are correctly shown to the best of my knowledge and belief.

OWNER'S CERTIFICATE
STATE OF KANSAS }
COUNTY OF SALINE } SS
This is to certify that the undersigned are the owners of that part of the Southeast Quarter (SE 1/4) of Section Thirty-five (35), Township Thirteen (13) South, Range Three (3) West of the Sixth Principal Meridian, Saline County, Kansas, described in the plat, and that they have caused the same to be surveyed and subdivided as indicated thereon, for the uses and purposes therein set forth, and do hereby acknowledge and adopt the same under the style and title thereon indicated.

- LEGEND
--- ADDITION BOUNDARY
--- LOT LINE
--- SECTION LINE
--- QUARTER SECTION LINE
--- QUARTER CORNER FOUND
--- IRON BAR FOUND
--- IRON BAR SET



CURVE DATA table with columns for CURVE NO. 1, 2, 3, 4 and rows for CURVE DATA and CHORD DEFINITION.

NOTARY CERTIFICATE
STATE OF KANSAS }
COUNTY OF SALINE } SS
I, a Notary Public in and for said County, in the State aforesaid, do hereby certify that C.L. Clark, Trustee of the C.L. Clark Revocable Trust, personally known to me to be such trustee, and personally known to me to be the same person who executed the foregoing instrument as trustee on behalf of said trust, appeared before me this day in person and acknowledged that he signed and delivered the plat as his own free and voluntary act and as the act and deed for said trust, for the uses and purposes therein set forth.

NOTARY CERTIFICATE
STATE OF KANSAS }
COUNTY OF SALINE } SS
I, a Notary Public in and for said County, in the State aforesaid, do hereby certify that Irene W. Clark and James P. Mize, personally known to me to be the same person (s) who executed the foregoing instrument as such owners, appeared before me this day in person and acknowledged that they signed and delivered the plat as their own free and voluntary act for the uses and purposes therein set forth.

NOTARY CERTIFICATE
STATE OF KANSAS }
COUNTY OF SALINE } SS
I, a Notary Public in and for said County, in the State aforesaid, do hereby certify that R.H. Zimmerman, President of the First State Bank and Trust Company, trustee of the Otho Schmidt Trust and a corporation duly organized, incorporated and existing under and by virtue of the laws of the State of Kansas, and Victor D. Whitaker, Secretary of said corporation personally known to me to be the same persons who executed the foregoing instrument as officers on behalf of said corporation and as trustee of the Otho Schmidt Trust, appeared before me this day in person and acknowledged that they signed and delivered the plat as their own free and voluntary act and as the act and deed for said trust, for the uses and purposes therein set forth.

NOTARY CERTIFICATE
STATE OF KANSAS }
COUNTY OF SALINE } SS
I, a Notary Public in and for said County, in the State aforesaid, do hereby certify that George H. Curtis and Adley E. Johnson, trustees of the Gladys L. Grant Trust No. 1, personally known to me to be such trustees, and personally known to me to be the same person who executed the foregoing instrument as trustees on behalf of said trust, appeared before me this day in person and acknowledged that they signed and delivered the plat as their own free and voluntary act and as the act and deed for such trust, for the uses and purposes therein set forth.

NOTARY CERTIFICATE
STATE OF KANSAS }
COUNTY OF SALINE } SS
I, a Notary Public in and for said County, in the State aforesaid, do hereby certify that Harry W. Steele, trustee of the H.W. Steele Revocable Trust, dated 1 May 1969, personally known to me to be such trustee, and personally known to me to be the same person who executed the foregoing instrument as trustee on behalf of said trust, appeared before me this day in person and acknowledged that he signed and delivered the plat as his own free and voluntary act and as the act and deed for said trust, for the uses and purposes therein set forth.

STATE OF KANSAS }
COUNTY OF SALINE } SS
FILED FOR RECORD IN MY OFFICE
ON JUL 18 1972 AT
9:30 O'CLOCK A.M. AND ONLY RECORDED
BY [Signature] REG. OF DEEDS

INTERSTATE DISTRICT NORTH OF I-70
AN ADDITION TO
SALINA KANSAS
PREPARED BY
WILSON & COMPANY ENGINEERS - ARCHITECTS
SALINA, KANSAS JUNE 1972

