



STATE OF KANSAS )  
 COUNTY OF SALINE ) SS

**SURVEYOR'S CERTIFICATE**

I, the Undersigned, do hereby certify that I am a licensed professional engineer in the State of Kansas, with experience and proficiency in land surveying; that the heretofore described property was surveyed and subdivided by me, or under my supervision; that all Subdivision Regulations of the City of Salina, Kansas have been complied with in the preparation of this plat; and that all of the monuments shown herein actually exist and their positions are correctly shown to the best of my knowledge and belief.

Given under my hand and seal at Salina, Kansas, this 12 day of December, A.D. 1973.

Donald Nation P.E. #2822  
 L.P. Engineer



STATE OF KANSAS )  
 COUNTY OF SALINE ) SS

**OWNER'S CERTIFICATE**

This is to certify that the undersigned is the owner of the land described in the plat, and that he has caused the same to be surveyed and subdivided for the uses and purposes therein set forth, and does hereby acknowledge and adopt the same under the style and title thereon indicated.

All street rights-of-way are hereby dedicated to the public. An easement or license to the public to locate, construct, and maintain or authorize the location, construction and maintenance of poles, wires, conduits, water, gas and sewer pipes or required drainage channels or structures on this plat is hereby granted.

Given under my hand at Salina, Kansas this 1 day of May, A.D. 1974.

ATTEST: Lyle L. Melvin Sr.  
 Lyle L. Melvin, Sr. Secretary

MELVIN DEVELOPMENT COMPANY, INC.  
 Lyle L. Melvin, Jr. President



STATE OF KANSAS )  
 COUNTY OF SALINE ) SS

**NOTARY CERTIFICATE**

Be it remembered that on this 1 day of May, 1974, before me, the undersigned, a notary public in and for the county and state aforesaid, came Lyle Melvin, Jr., President of Melvin Development Company, Inc., a corporation duly organized, incorporated and existing under and by virtue of the laws of Kansas, and Lyle L. Melvin, Sr., Secretary of said corporation, who are personally known to me to be the same persons who executed, as such officers, the within instrument of writing on behalf of said corporation, and such persons duly acknowledged the execution of the same to be the act and deed of said corporation.

In testimony whereof, I have hereunto set my hand and affixed my official seal the day and year last above mentioned.

My Commission Expires: \_\_\_\_\_

Notary Public L. E. Emertone



STATE OF KANSAS )  
 COUNTY OF SALINE ) SS

**COUNTY CLERK AND CITY CLERK CERTIFICATE**

I do hereby certify that there are no delinquent general taxes, no unpaid current general taxes, no unpaid forfeited taxes, and no redeemable tax sales against any of the land included in the plat.

I further certify that I have received all statutory fees in connection with the plat.

Given under my hand and seal at Salina, Kansas, this 6 day of May, A.D. 1974.

R. L. Hamilton  
 County Clerk

D. L. Hamilton  
 City Clerk



STATE OF KANSAS )  
 COUNTY OF SALINE ) SS

**CERTIFICATE AS TO SPECIAL ASSESSMENTS**

I do hereby certify that there are no delinquent or unpaid current or forfeited special assessments or any deferred installments thereof that have not been apportioned against the tract of land included in the plat.

Given under my hand and seal at Salina, Kansas, this 6 day of May, A.D. 1974.

R. L. Hamilton  
 County Clerk

D. L. Hamilton  
 City Clerk



**SALINA CITY PLANNING COMMISSION CERTIFICATE**

STATE OF KANSAS )  
 CITY OF SALINA ) SS

Approved this 7 day of May, A.D. 1974.

SALINA CITY PLANNING COMMISSION  
 SALINA, KANSAS

Salomon Oliver  
 Chairman

ATTEST: Keith S. Hawley  
 Secretary

**CERTIFICATE OF COUNTY COMMISSIONERS**

STATE OF KANSAS )  
 COUNTY OF SALINE ) SS

Approved this 6 day of May, A.D. 1974.

BOARD OF COUNTY COMMISSIONERS OF  
 SALINE COUNTY, KANSAS

James H. White  
 Chairman

ATTEST: L. E. Emertone  
 County Clerk

**CERTIFICATE OF THE CITY COMMISSION**

STATE OF KANSAS )  
 CITY OF SALINA ) SS

Approved this 13th day of May, A.D. 1974.

BOARD OF CITY COMMISSIONERS OF THE  
 CITY OF SALINA, KANSAS

Tom Cochran  
 Mayor




ATTEST: D. L. Hamilton  
 City Clerk



**FINAL PLAT OF**

**PRAIRIE VILLAGE MOBILE HOME PARK ADDITION**

PART OF THE S.E. QUARTER OF SECTION 22, T14S, R3W  
 SALINE COUNTY SALINA, KANSAS

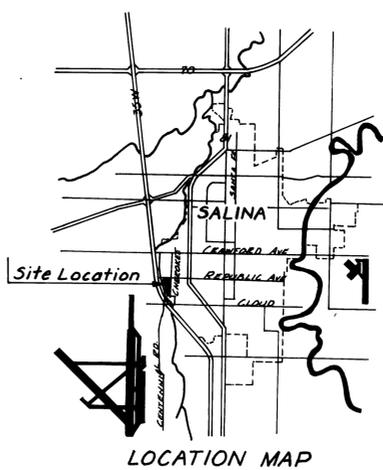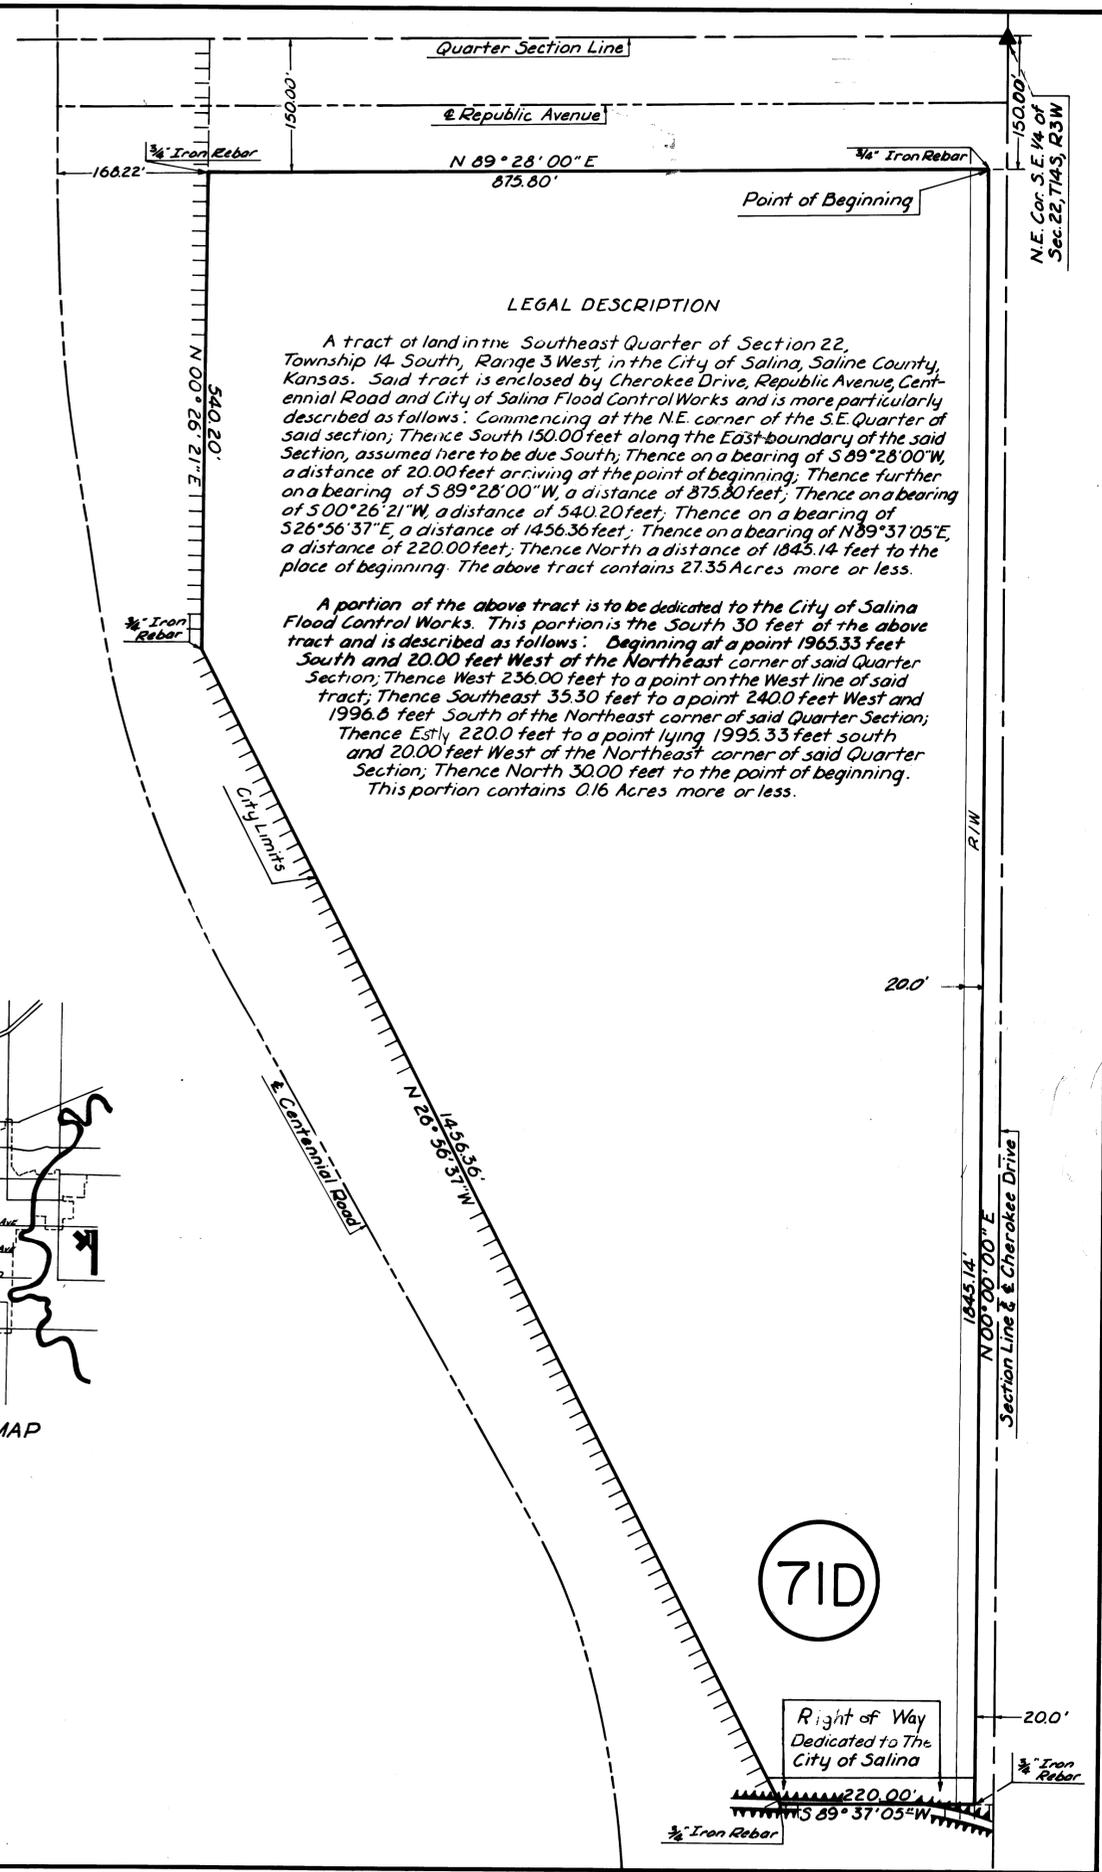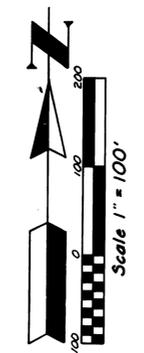

71D

Right of Way  
 Dedicated to  
 The City of Salina