
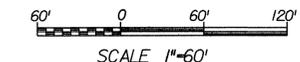
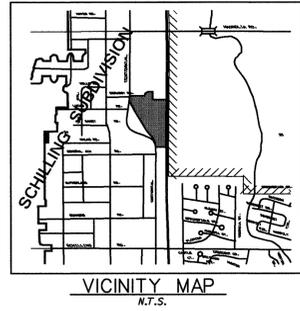


SCHILLING SUBDIVISION #2

A TRACT IN THE NE 1/4 OF SECTION 34 AND THE NW 1/4 OF SECTION 35, T14S, R3W OF THE 6th P.M. AND A REPLAT OF A PORTION OF THE SOUTH 406 FEET OF BLOCK 19 OF THE SCHILLING SUBDIVISION.

CITY OF SALINA SALINE COUNTY, KANSAS

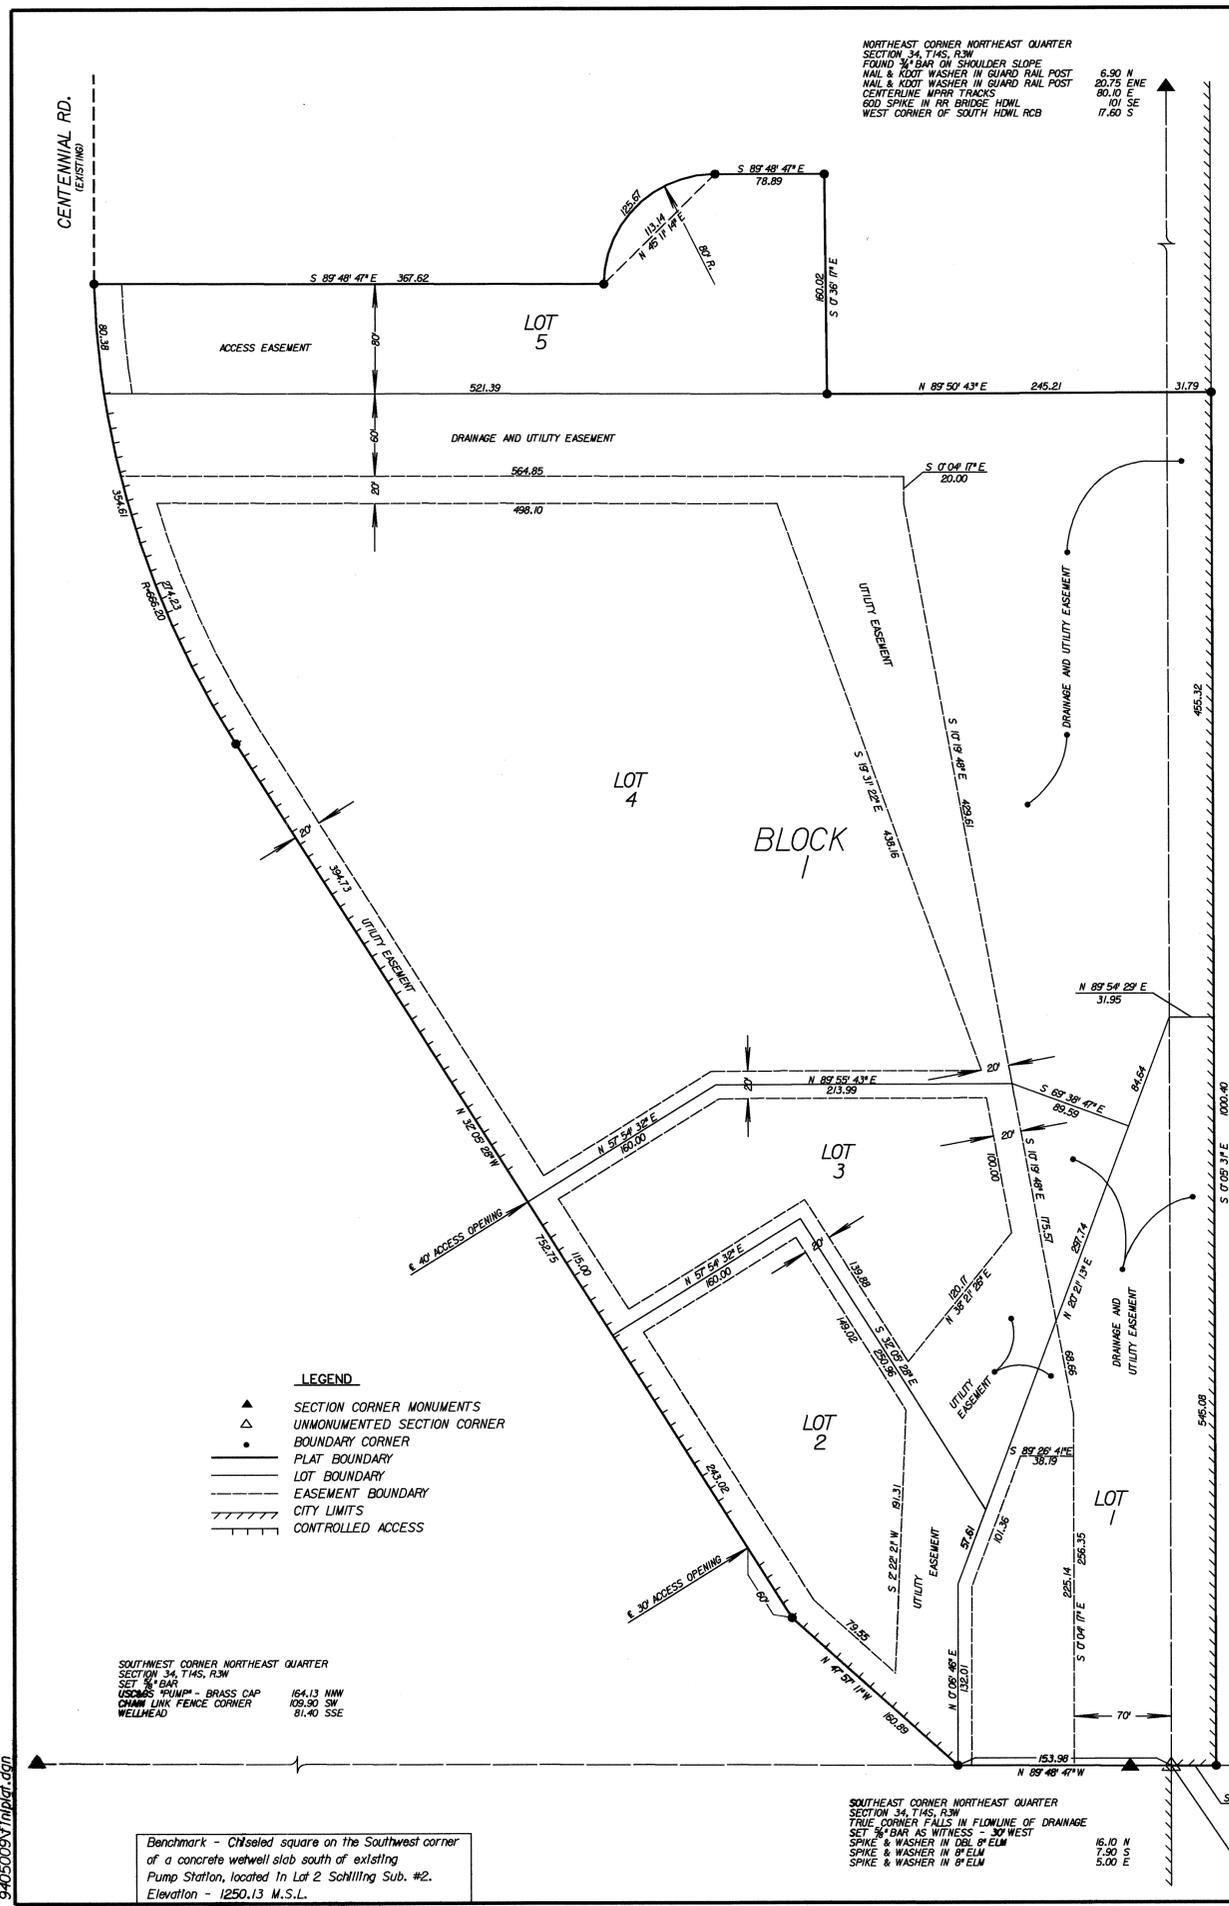

Prepared 14 February 1995 by
BUR BUCHER, WILLIS & RATLIFF
ENGINEERS • PLANNERS • ARCHITECTS
609 WEST NORTH STREET SALINA, KANSAS 67401 913-827-3603

OWNER'S CERTIFICATE
STATE OF KANSAS)
) ss
COUNTY OF SALINE)

This is to certify that the undersigned Proprietor, Bob Ott, Chairman of the Board of Directors, Salina Airport Authority, owns the land described in the plat, and has caused the same to be surveyed and subdivided as indicated thereon, for the uses and purposes therein set forth, and does hereby acknowledge and adapt the same under the style and title thereon indicated.

All of Lot 2 is hereby dedicated to the City of Salina for public utility purposes as a sanitary sewer pump station site. An easement or license to the public to locate, construct and maintain or authorize the location, construction and maintenance of poles, wires, conduits, water, gas and sewer pipes or required drainage channels or structures under or upon the area marked for easements on this plat is hereby granted.

Given under my hand and seal of Salina, Saline County, Kansas, this 27th day of February, A.D. 1995.

Salina Airport Authority
Bob Ott
Bob Ott, Chairman, Board of Directors

ATTEST: *Richard A. Renfro*
Richard A. Renfro, Secretary

NOTARY CERTIFICATE
STATE OF KANSAS)
) ss
COUNTY OF SALINE)

I, *Michelle R. Swanson*, a Notary Public in and for said County, in the State aforesaid, do hereby certify that Bob Ott, personally known to me to be the same person whose name is subscribed to the foregoing instrument as the Chairman of the Board of Directors of the Salina Airport Authority, appeared before me this day in person and acknowledged that he signed and delivered the plat as his own free and voluntary act on behalf of the Salina Airport Authority for the uses and purposes therein set forth.

Given under my hand and Notarial Seal this 27th day of February, A.D. 1995.

Michelle R. Swanson
Michelle R. Swanson, Notary Public, State of Kansas, My Exp. 1-9-96

STATE OF KANSAS)
) ss
COUNTY OF SALINE)

The undersigned, being a duly licensed and bonded abstractor or authorized representative thereof, hereby certifies that the above is the legal owner of record of the property shown on this plat.

Dated this 27th day of February, A.D. 1995.

Robert D. Rudwick, President
C.W. Lynn, Abstract Company, Inc.

SURVEYOR'S CERTIFICATE
STATE OF KANSAS)
) ss
COUNTY OF SALINE)

I, the undersigned, do hereby certify that I am a registered land surveyor in the State of Kansas, with experience and proficiency in land surveying; that the heretofore described property was surveyed and subdivided by me, or under my supervision; that all Subdivision Regulations of the City of Salina, Kansas have been complied with in the preparation of this plat; and that all of the monuments shown herein actually exist and their positions are correctly shown to the best of my knowledge and belief.

Given under my hand and seal of Salina, Kansas, this 27th day of February, A.D. 1995.

R. Gary Walker
R. Gary Walker, L.S. #1066

COUNTY CLERK AND CITY CLERK CERTIFICATE
STATE OF KANSAS)
) ss
COUNTY OF SALINE)

I do hereby certify that there are no delinquent general taxes, no unpaid current general taxes, no unpaid forfeited taxes, and no redeemable tax sales against any of the land included in this plat.

I further certify that I have received all statutory fees in conjunction with the plat.

Given under my hand and seal of Salina, Kansas, this 12th day of March, A.D. 1995.

Shirley J. Jacques
Shirley J. Jacques, County Clerk

Judy D. Long
Judy D. Long, City Clerk

CERTIFICATE AS TO SPECIAL ASSESSMENTS
STATE OF KANSAS)
) ss
COUNTY OF SALINE)

I do hereby certify that there are no delinquent or unpaid current or forfeited special assessments of any deferred installations thereof that have not been apportioned against the tract of land included in this plat.

Given under my hand and seal of Salina, Kansas, this 12th day of March, A.D. 1995.

Shirley J. Jacques
Shirley J. Jacques, County Clerk

Judy D. Long
Judy D. Long, City Clerk

SALINA CITY PLANNING COMMISSION CERTIFICATE
STATE OF KANSAS)
) ss
COUNTY OF SALINE)

Approved this 7th day of Feb., A.D. 1995.

Eric Hardman
Eric Hardman, Chairman

ATTEST: *Roy Dudark*
Roy Dudark, Secretary

CERTIFICATE OF THE CITY COMMISSION
STATE OF KANSAS)
) ss
COUNTY OF SALINE)

Approved this 27th day of Feb., A.D. 1995.




Joseph A. Warner
Joseph A. Warner, Mayor

ATTEST: *Judy D. Long*
Judy D. Long, City Clerk

REGISTER OF DEEDS CERTIFICATE
STATE OF KANSAS)
) ss
COUNTY OF SALINE)

Plat of Addition filed of record in my office on this day of , at M., and duly recorded in Volume of Plats, at Page.

Marilyn Weber, Register of Deeds
Filing Fee of \$ Paid.

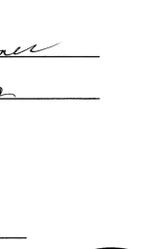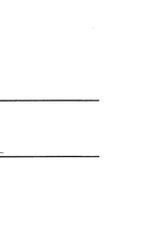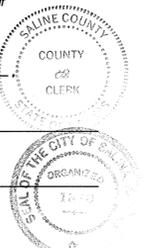

88E

94050097.in.plat.dwg

Benchmark - Chiseled square on the Southwest corner of a concrete well slab south of existing Pump Station, located in Lot 2 Schilling Sub. #2. Elevation - 1250.13 M.S.L.