


STREET RIGHT-OF-WAY

PROVIDE NORTH
ARROW

MAXIMUM 2400 SQ. FT. TENT
OR CANOPY ALLOWED


STREET RIGHT-OF-WAY

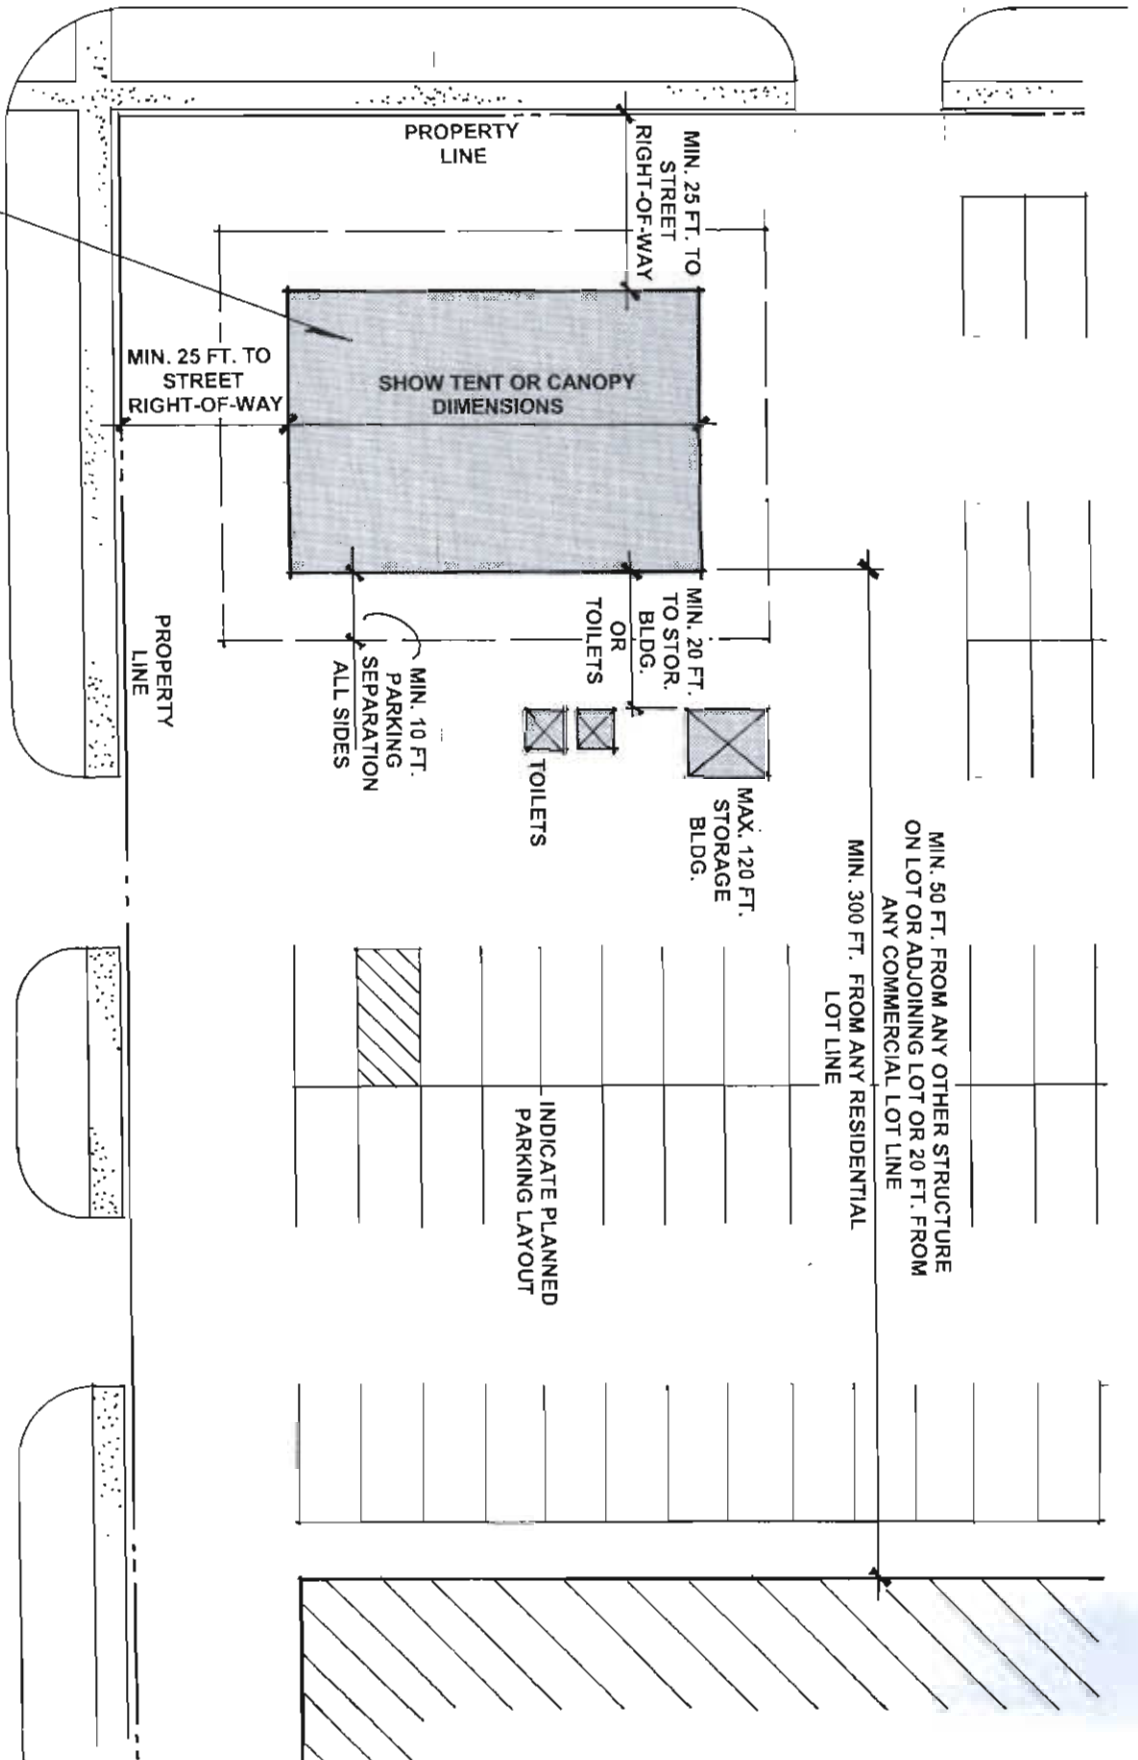

MIN. 50 FT. FROM ANY OTHER STRUCTURE
ON LOT OR ADJOINING LOT OR 20 FT. FROM
ANY COMMERCIAL LOT LINE

MIN. 300 FT. FROM ANY RESIDENTIAL
LOT LINE

INDICATE PLANNED
PARKING LAYOUT

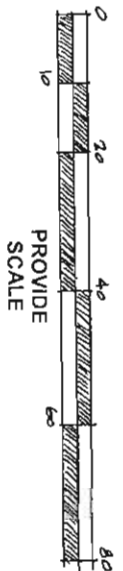

CONSUMER FIREWORKS FACILITY
SAMPLE SITE PLAN